




THE ARECA

3 X 2

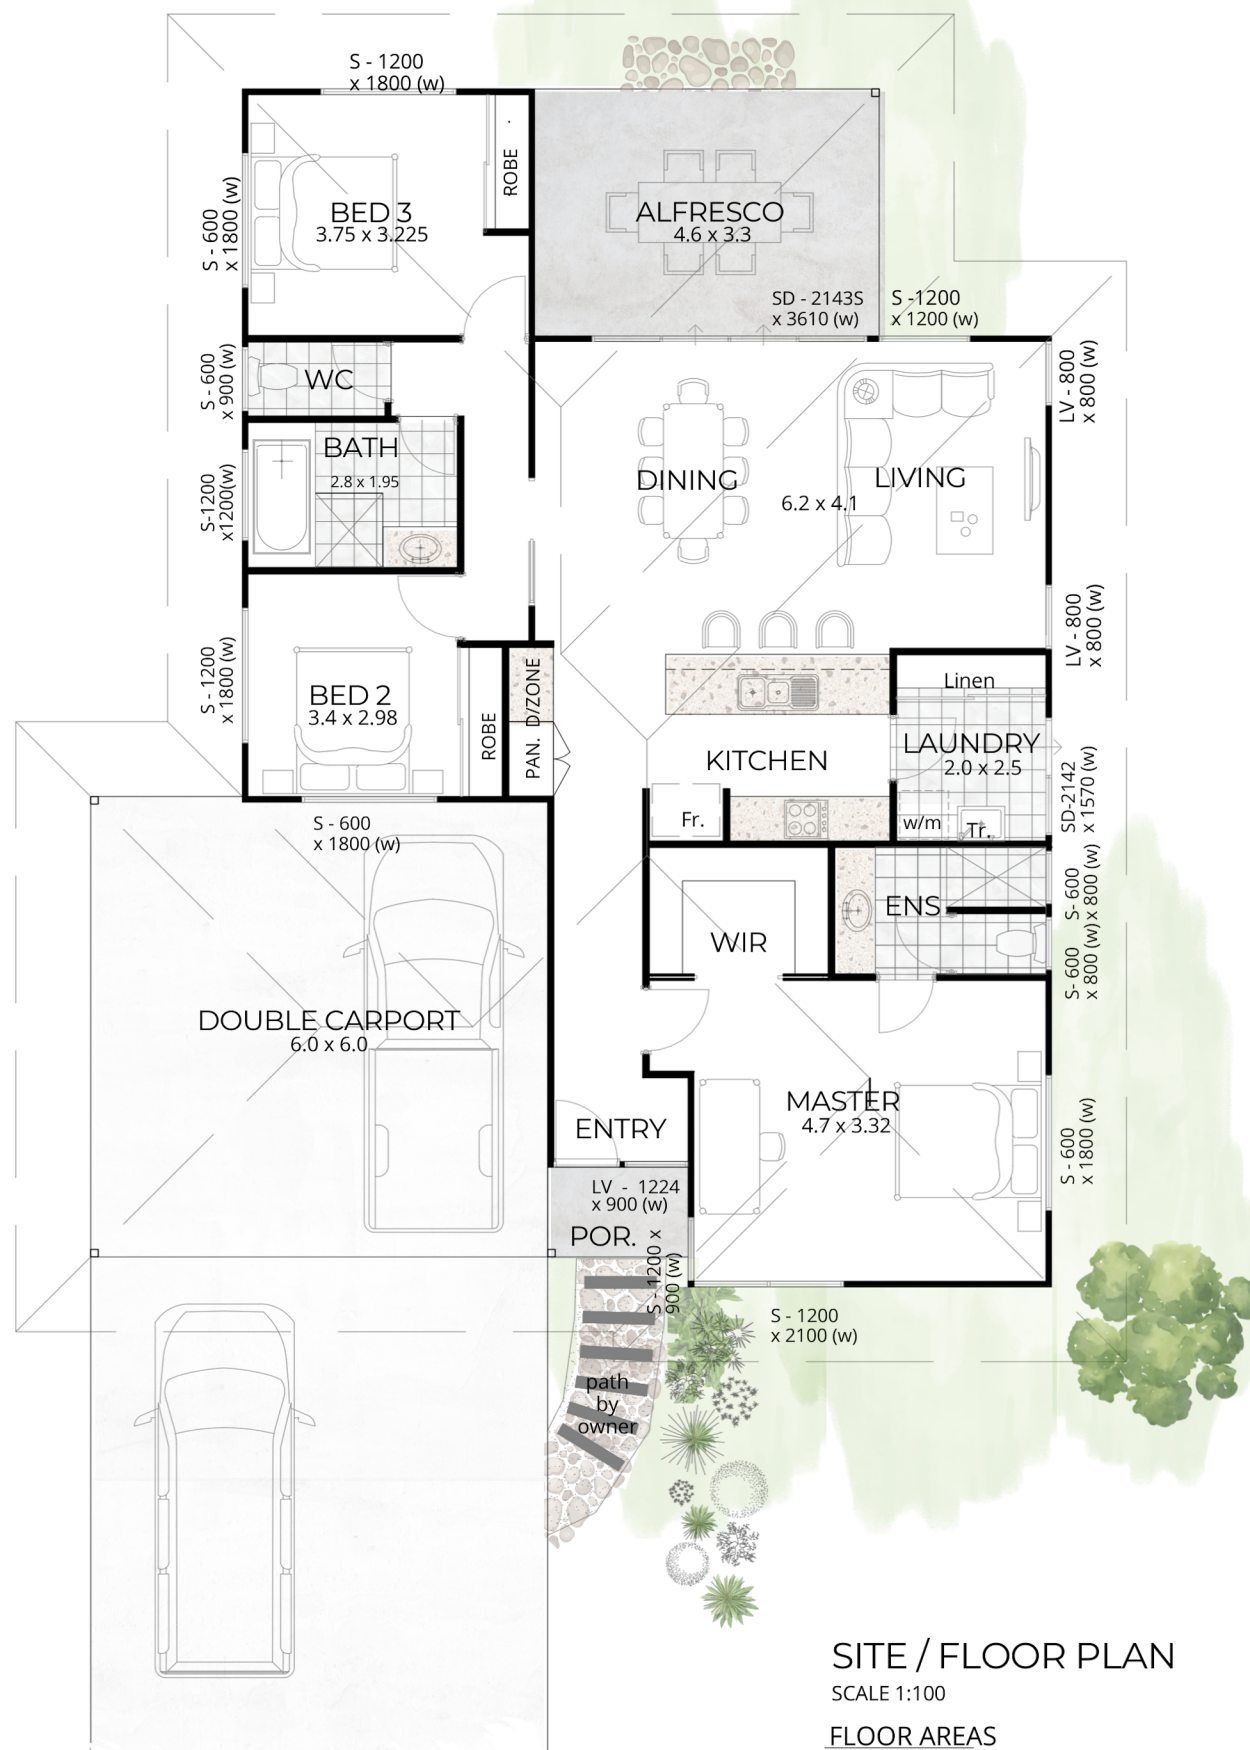

SITE / FLOOR PLAN

SCALE 1:100

FLOOR AREAS

MAIN RESIDENCE 120.69 m² (53.16 m)

ALFRESCO 15.18 m²

PORCH 1.87 m²

CARPORT 36.00 m²

TOTAL 173.74 m²

ROOF 237 m²

Broome Builders
Ph 9192 3498

builder@broomebuilders.com

Furniture, Finishings & Landscaping for display & suggestive purposes only.
This Design remains the property of Broome Builders