




THE CABADA

3 X 2

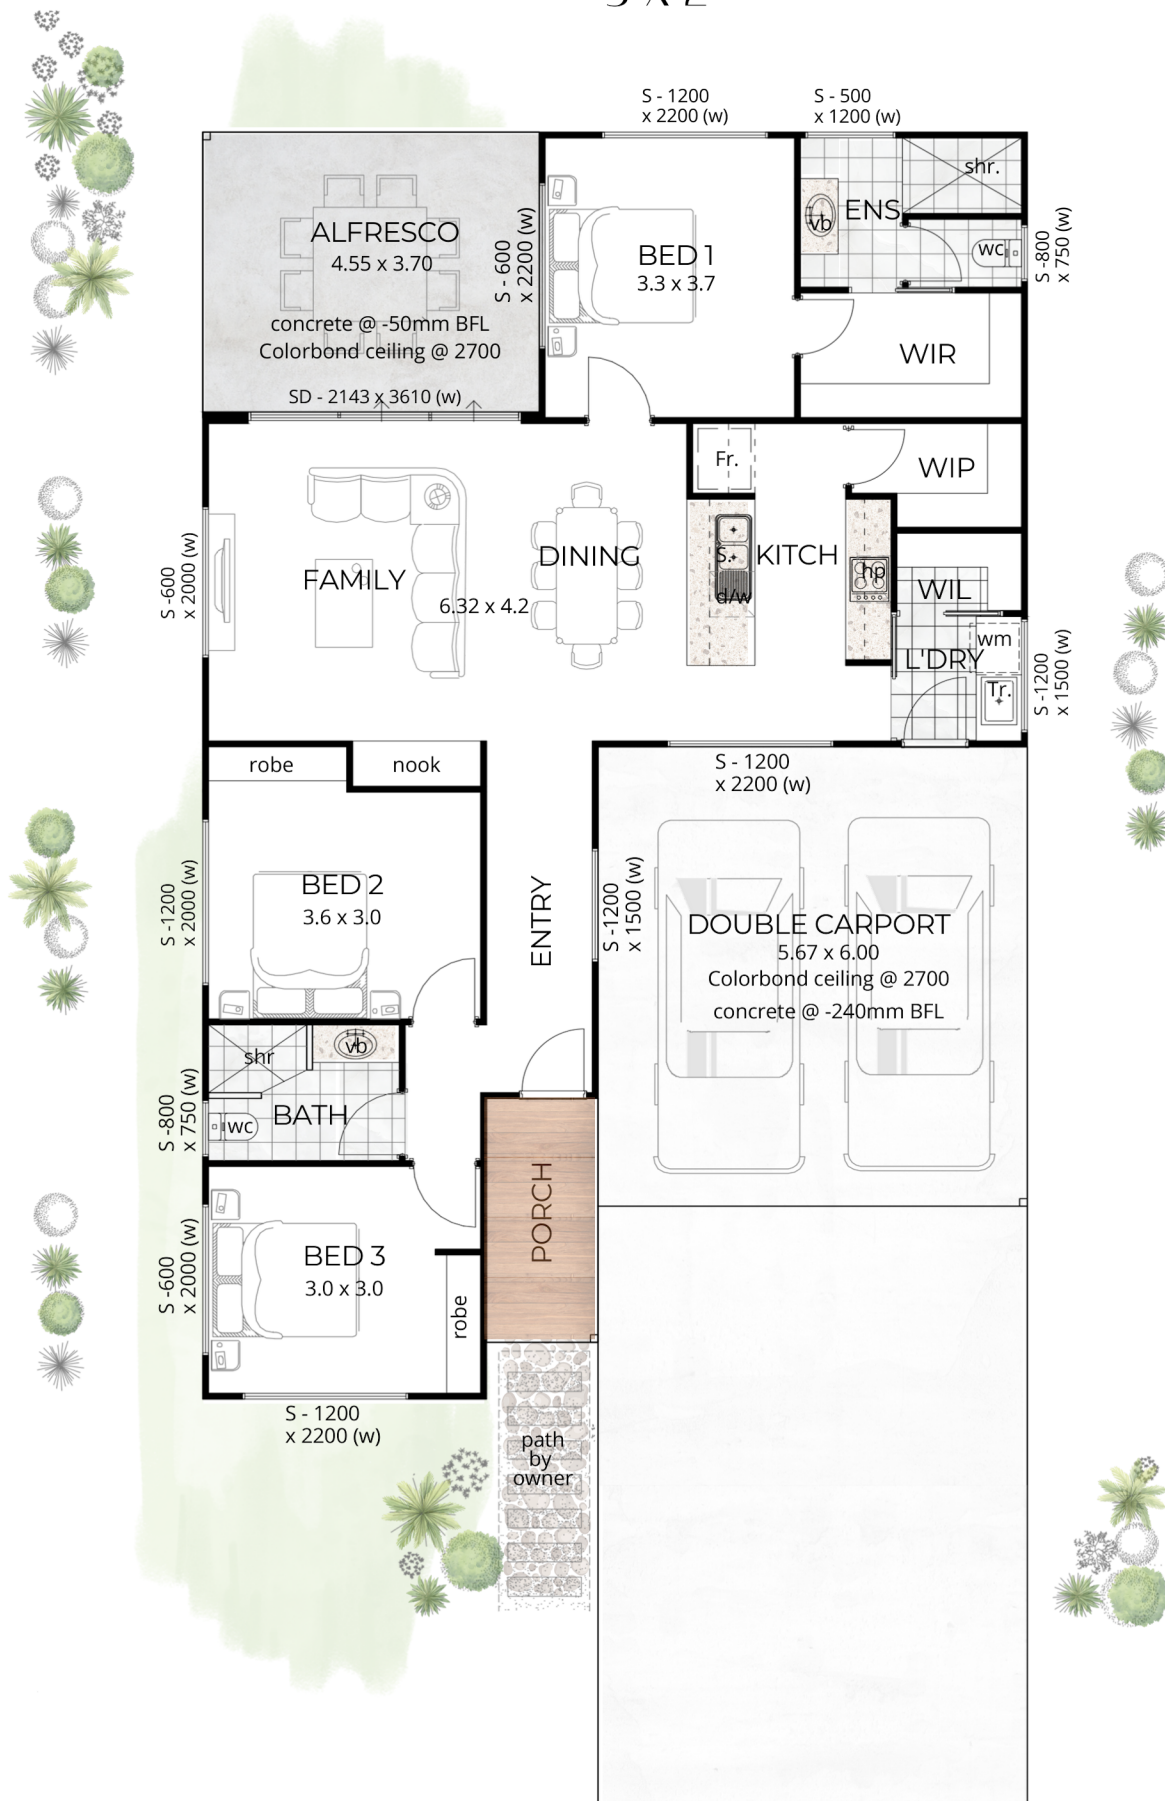

SITE / FLOOR PLAN
SCALE 1:100

FLOOR AREAS
 MAIN RESIDENCE 110.92 m² (55.3 m)
 ALFRESCO 16.83 m²
 PORCH 4.75 m² CARPORT 34.47 m²
 TOTAL 166.97 m²
 ROOF 218.40 m²