




THE DESERT ROSE II

3 X 2

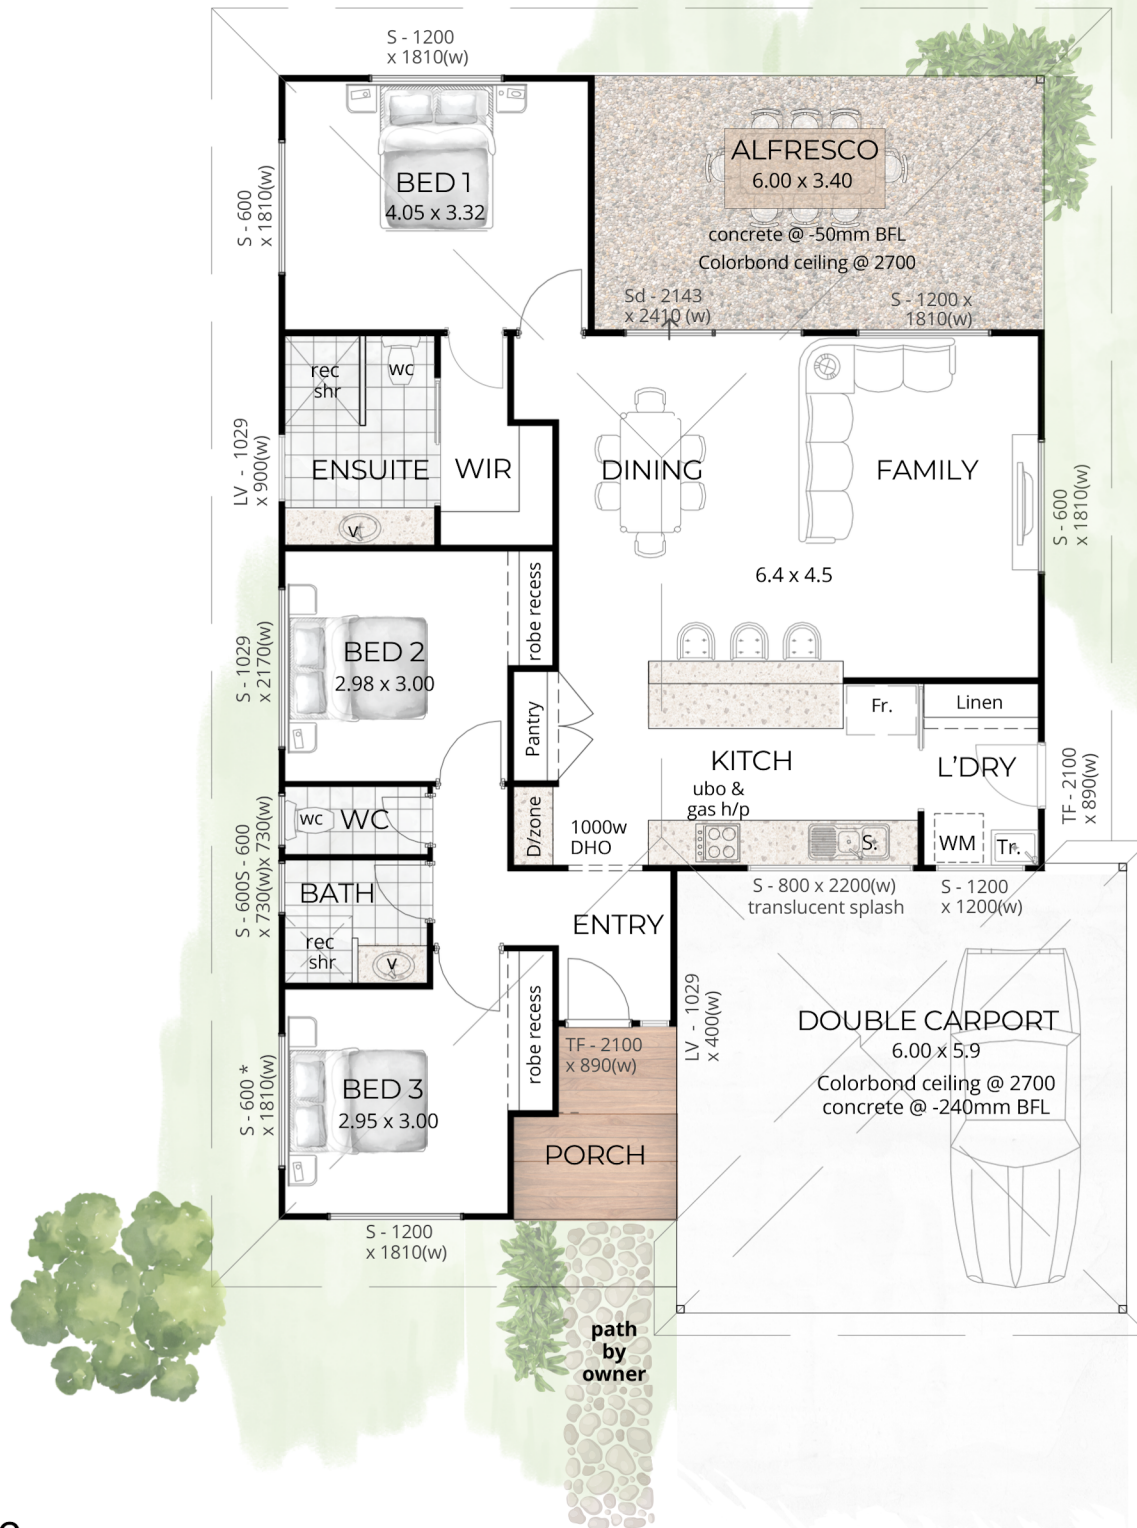

SITE / FLOOR PLAN

SCALE 1:100

FLOOR AREAS	
MAIN RESIDENCE	107.68 m ² (50.94 m)
ALFRESCO	20.39 m ²
PORCH	4.88 m ²
CARPOR	35.55 m ²
TOTAL	168.50 m ²
ROOF	212 m ²

Broome Builders
Ph 9192 3498

builder@broomebuilders.com

Furniture, Finishings & Landscaping for display & suggestive purposes only.
This Design remains the property of Broome Builders