




# THE ZANZIBAR

3 X 2

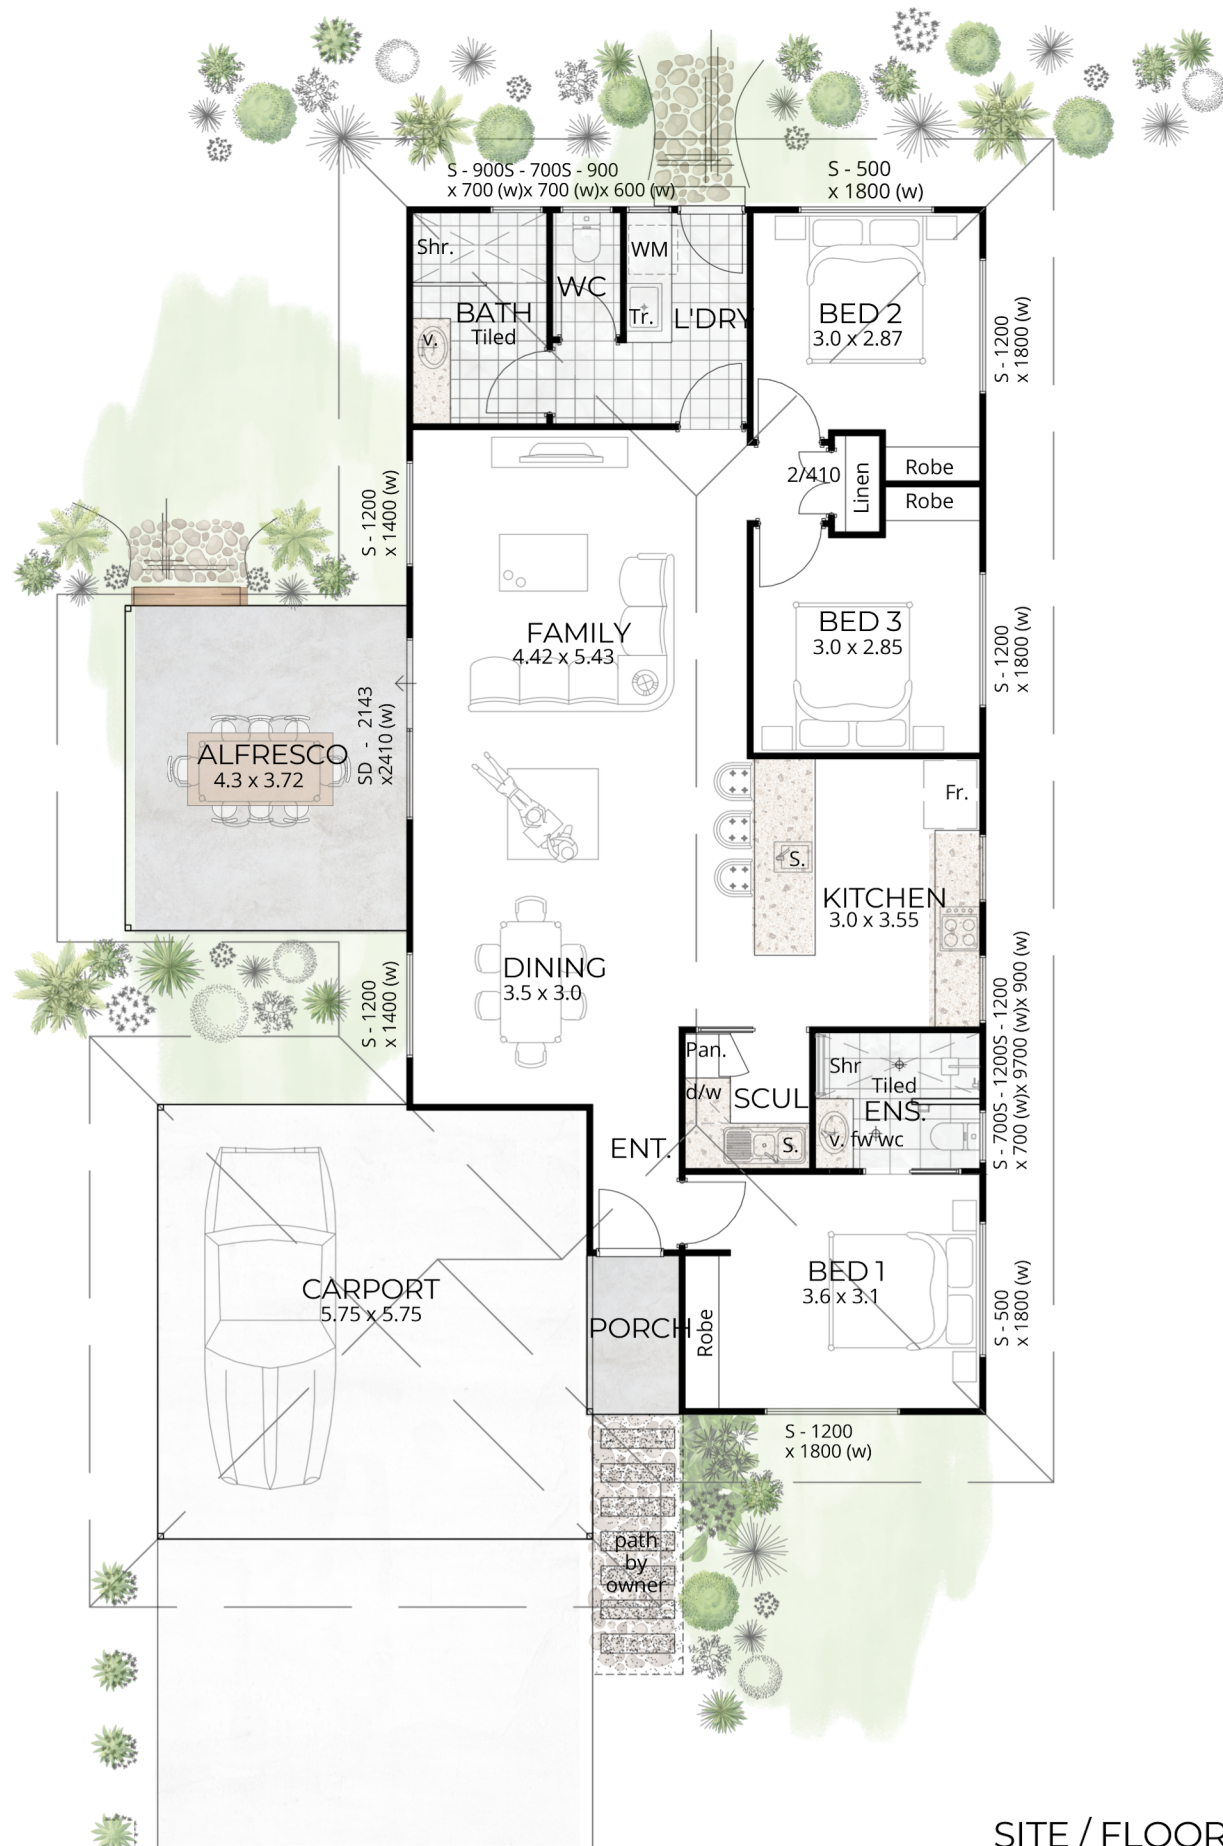

SITE / FLOOR PLAN  
SCALE 1:100

FLOOR AREAS	
MAIN RESIDENCE	110.07 m <sup>2</sup> (47.25 m)
ALFRESCO	16.02 m <sup>2</sup>
PORCH	2.56 m <sup>2</sup>
CARPOR	32.57 m <sup>2</sup>
<b>TOTAL</b>	<b>161.22 m<sup>2</sup></b>
ROOF	217 m <sup>2</sup>

**Broome Builders**  
Ph 9192 3498

[builder@broomebuilders.com](mailto:builder@broomebuilders.com)

Furniture, Finishings & Landscaping for display & suggestive purposes only.  
This Design remains the property of Broome Builders