


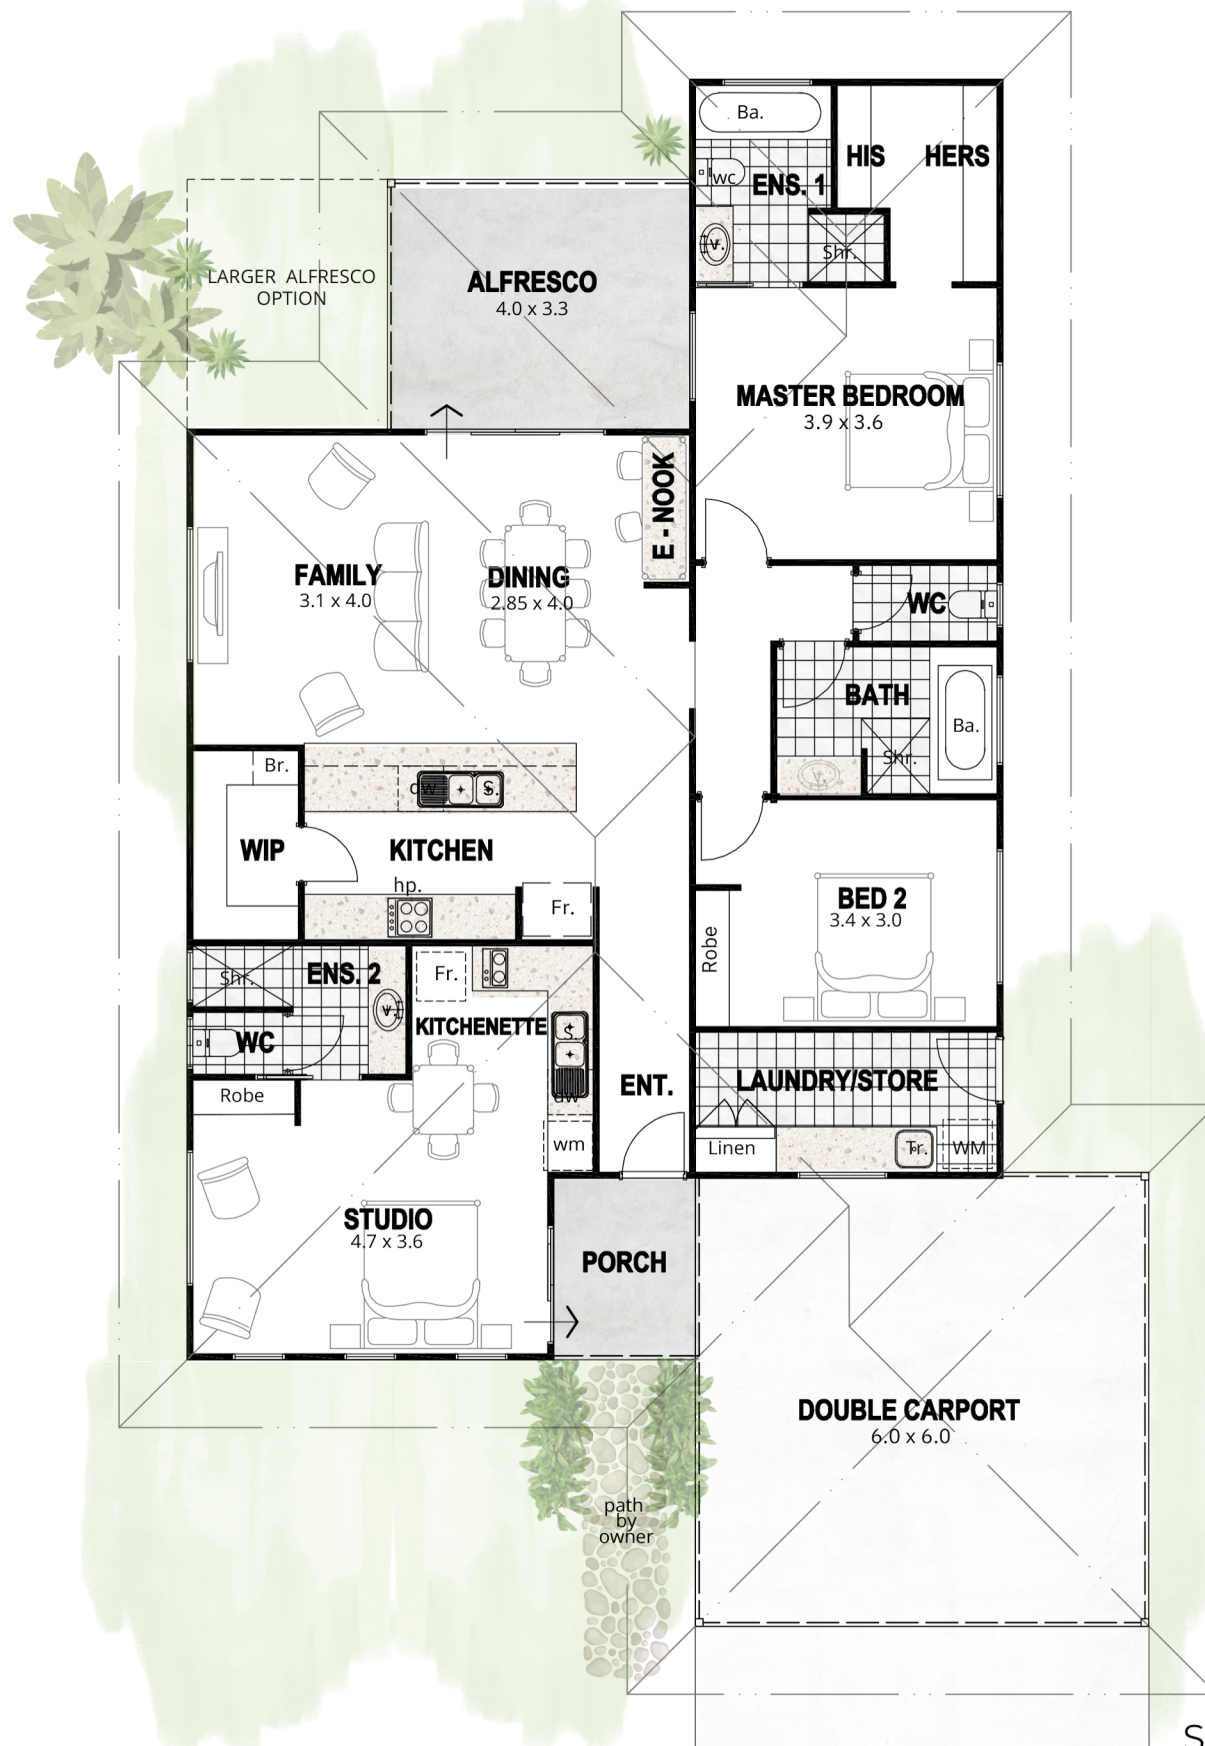

THE LOTUS

3 X 3



Broome Builders
 Ph 9192 3498
builder@broomebuilders.com

Furniture, Finishings & Landscaping for display & suggestive purposes only.
 This Design remains the property of Broome Builders

SITE / FLOOR PLAN

SCALE 1:100

FLOOR AREAS	
MAIN RESIDENCE	137.64m ² (55.43 m)
ALFRESCO	13.21 m ²
PORCH	4.50 m ²
CARPORT	35.69 m ²
TOTAL	191.04 m²
ROOF	254.02 m ²