




# THE BURI

## 4 X 2

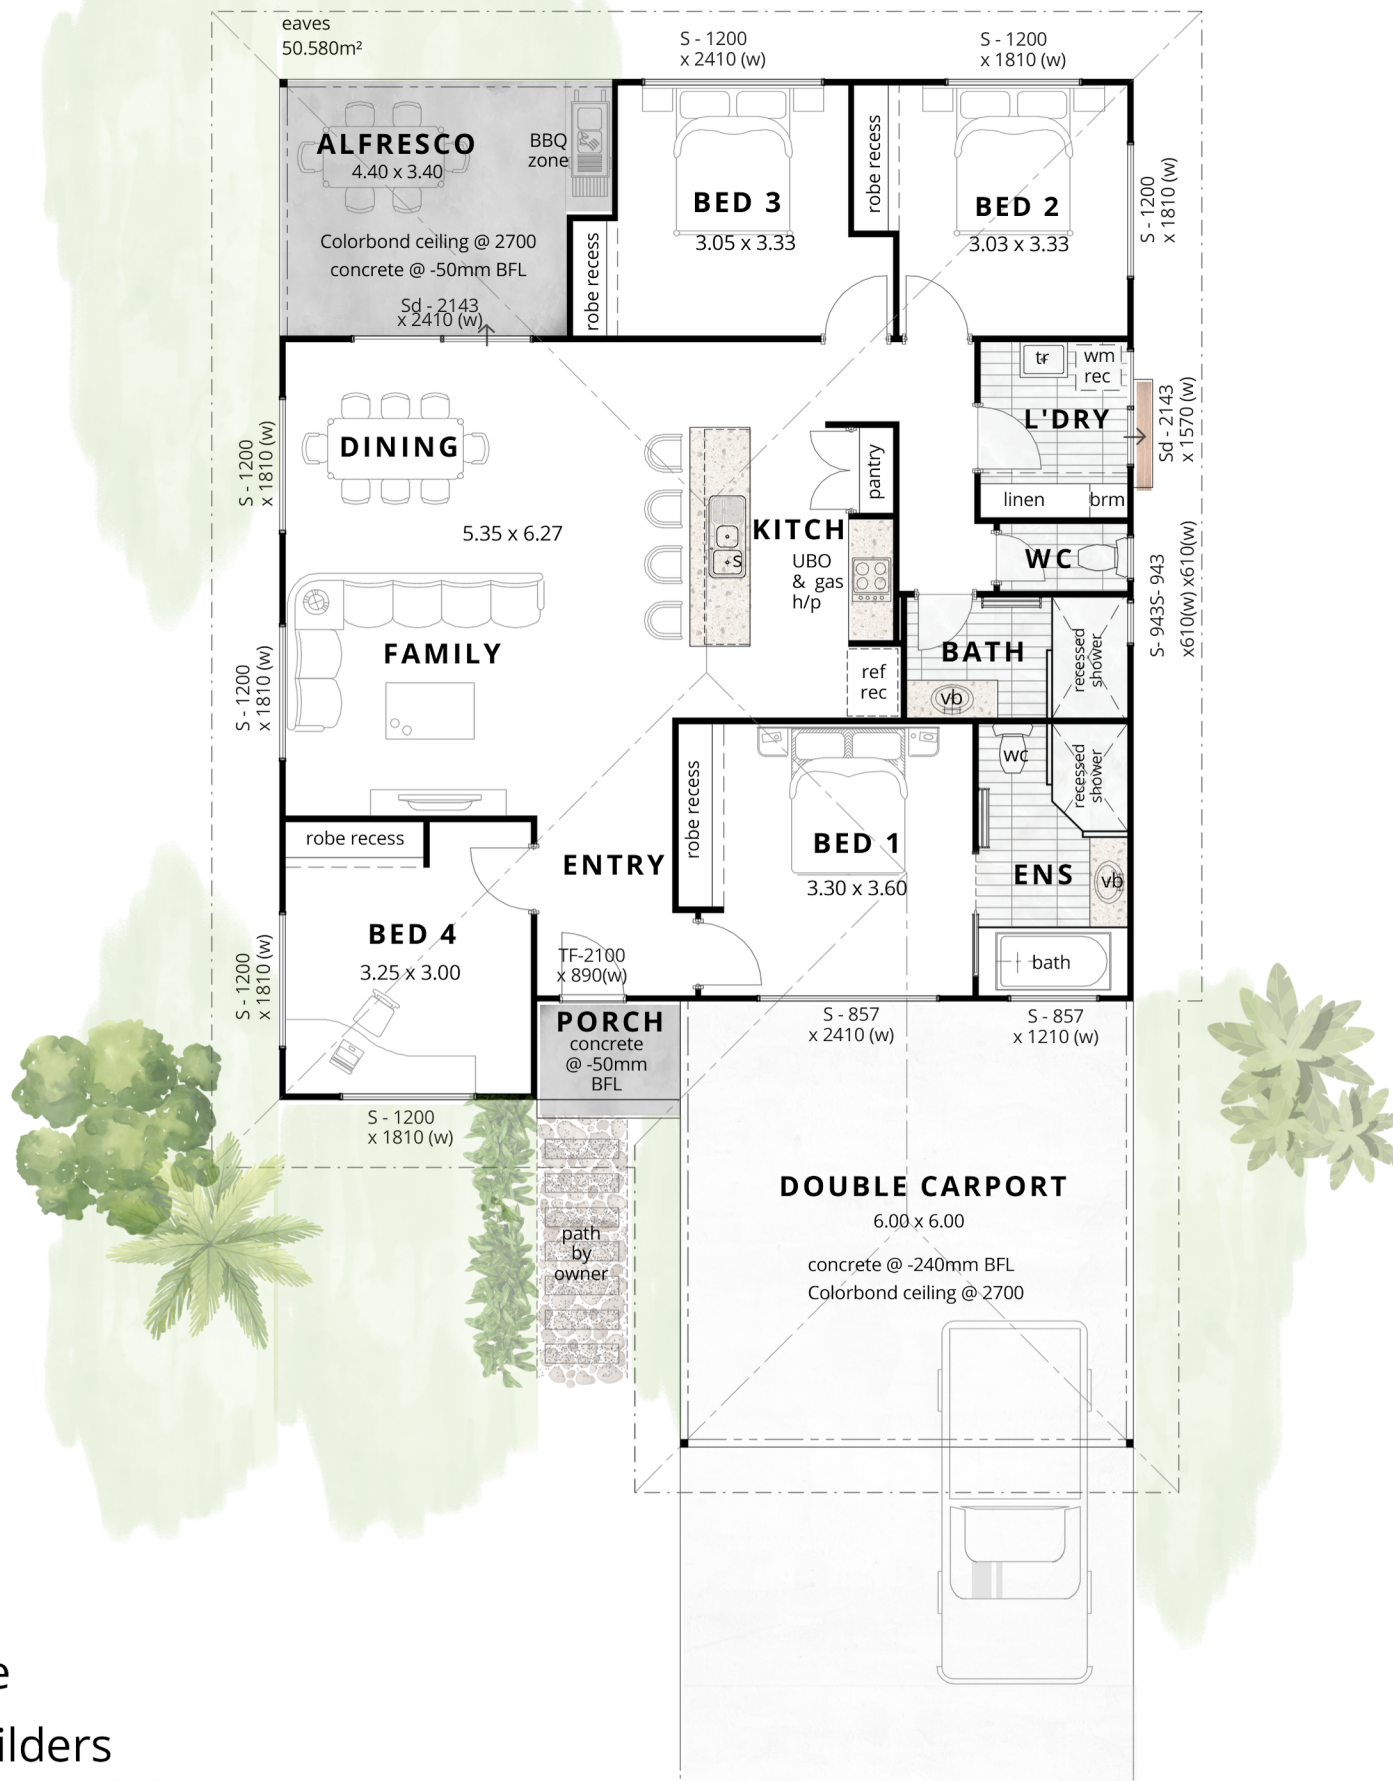

SITE / FLOOR PLAN  
SCALE 1:100

HOUSE 128.280m<sup>2</sup>  
(49.600m)  
CARPORT 35.400m<sup>2</sup>  
PORCH 2.470m<sup>2</sup>  
ALFRESCO 14.000m<sup>2</sup>

**TOTAL AREA 180.150m<sup>2</sup>**

ROOF 230.730m<sup>2</sup> (65.400m)