




THE FOXTAIL II

4 X 2.5

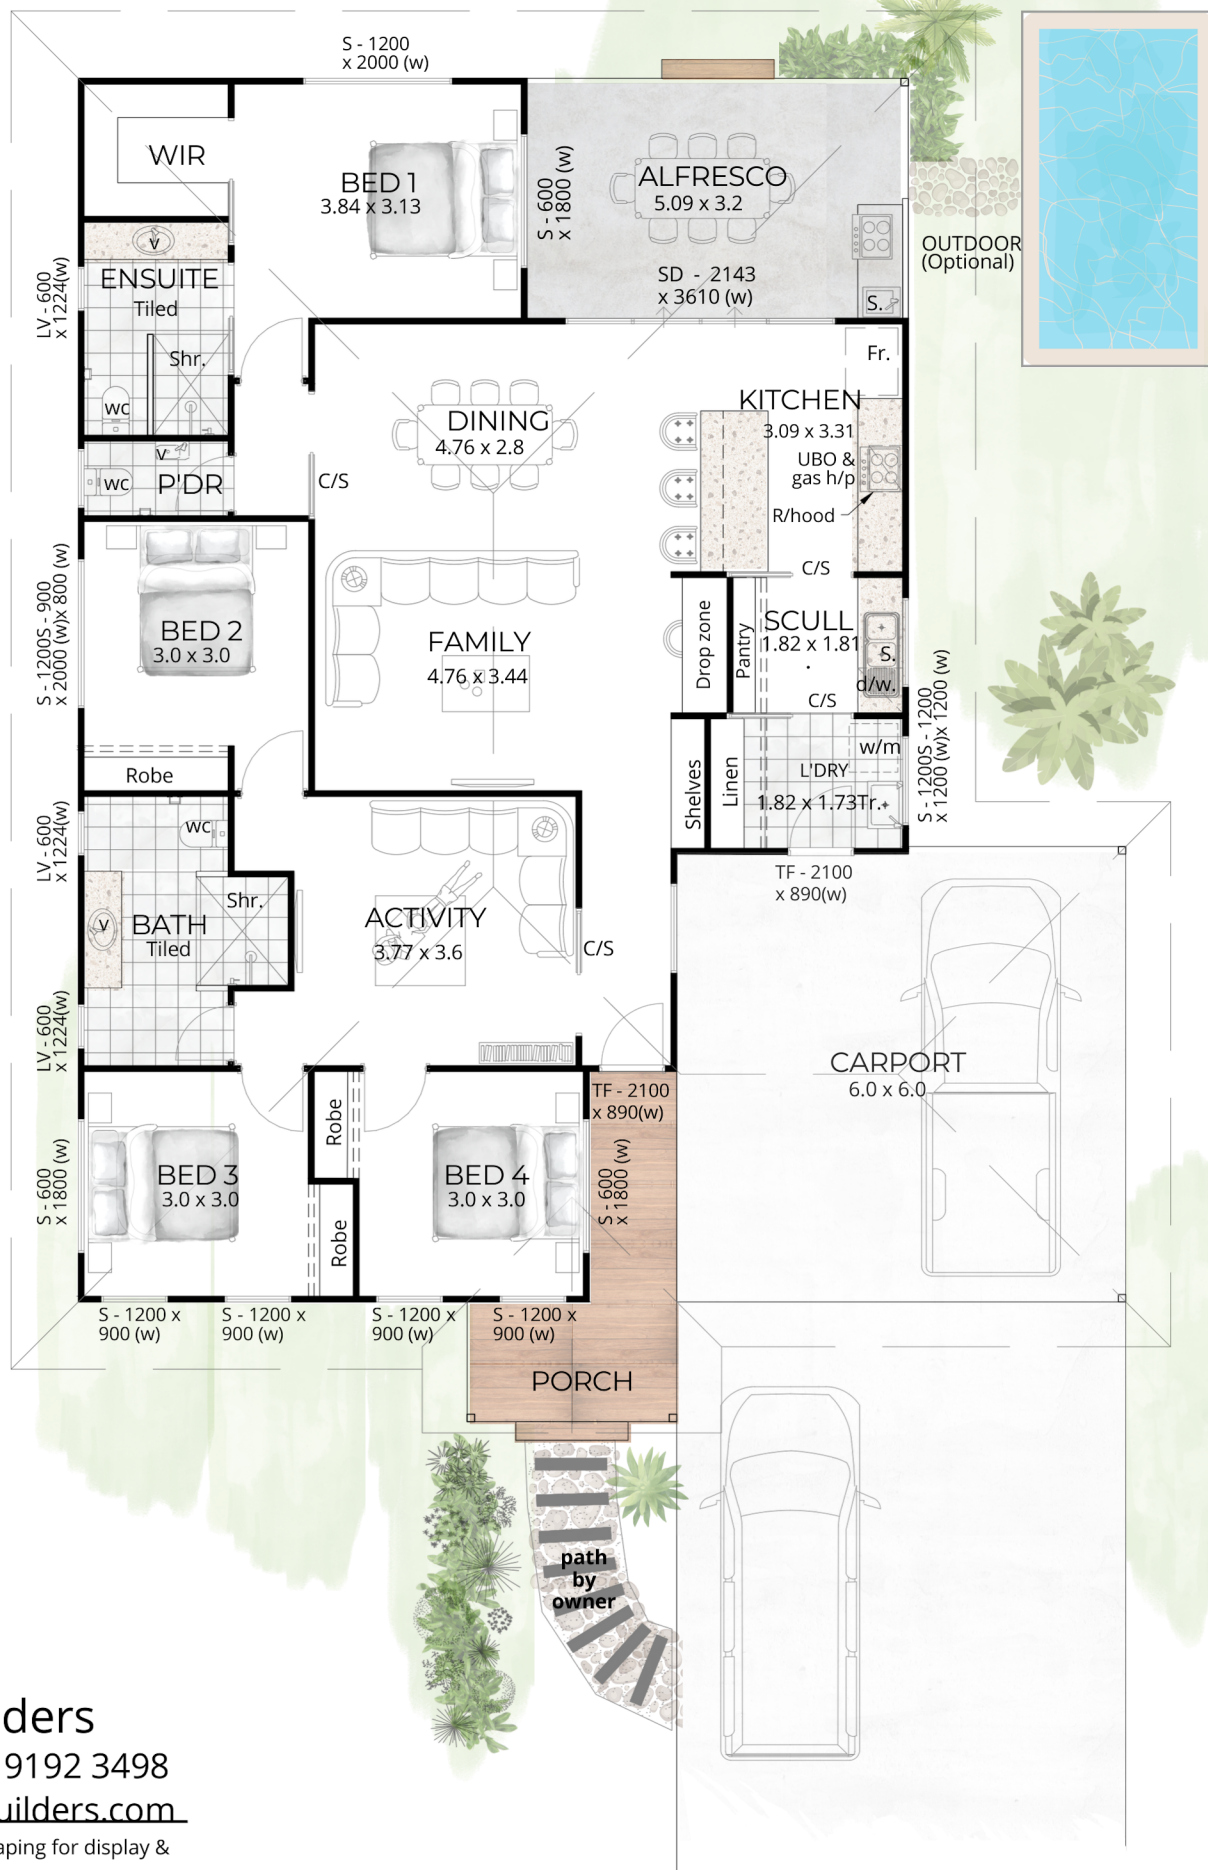

SITE / FLOOR PLAN
SCALE 1:100

FLOOR AREAS	
MAIN RESIDENCE	142.62 m ² (54.88 m)
ALFRESCO	16.32 m ²
PORCH	8.08 m ²
CARPOR	36.19 m ²
TOTAL	203.45 m²
<hr/>	
ROOF	258 m ²

Broome Builders
Ph 9192 3498
builder@broomebuilders.com

Furniture, Finishings & Landscaping for display & suggestive purposes only.
This Design remains the property of Broome Builders