




# THE MANILA

## 4 X 2

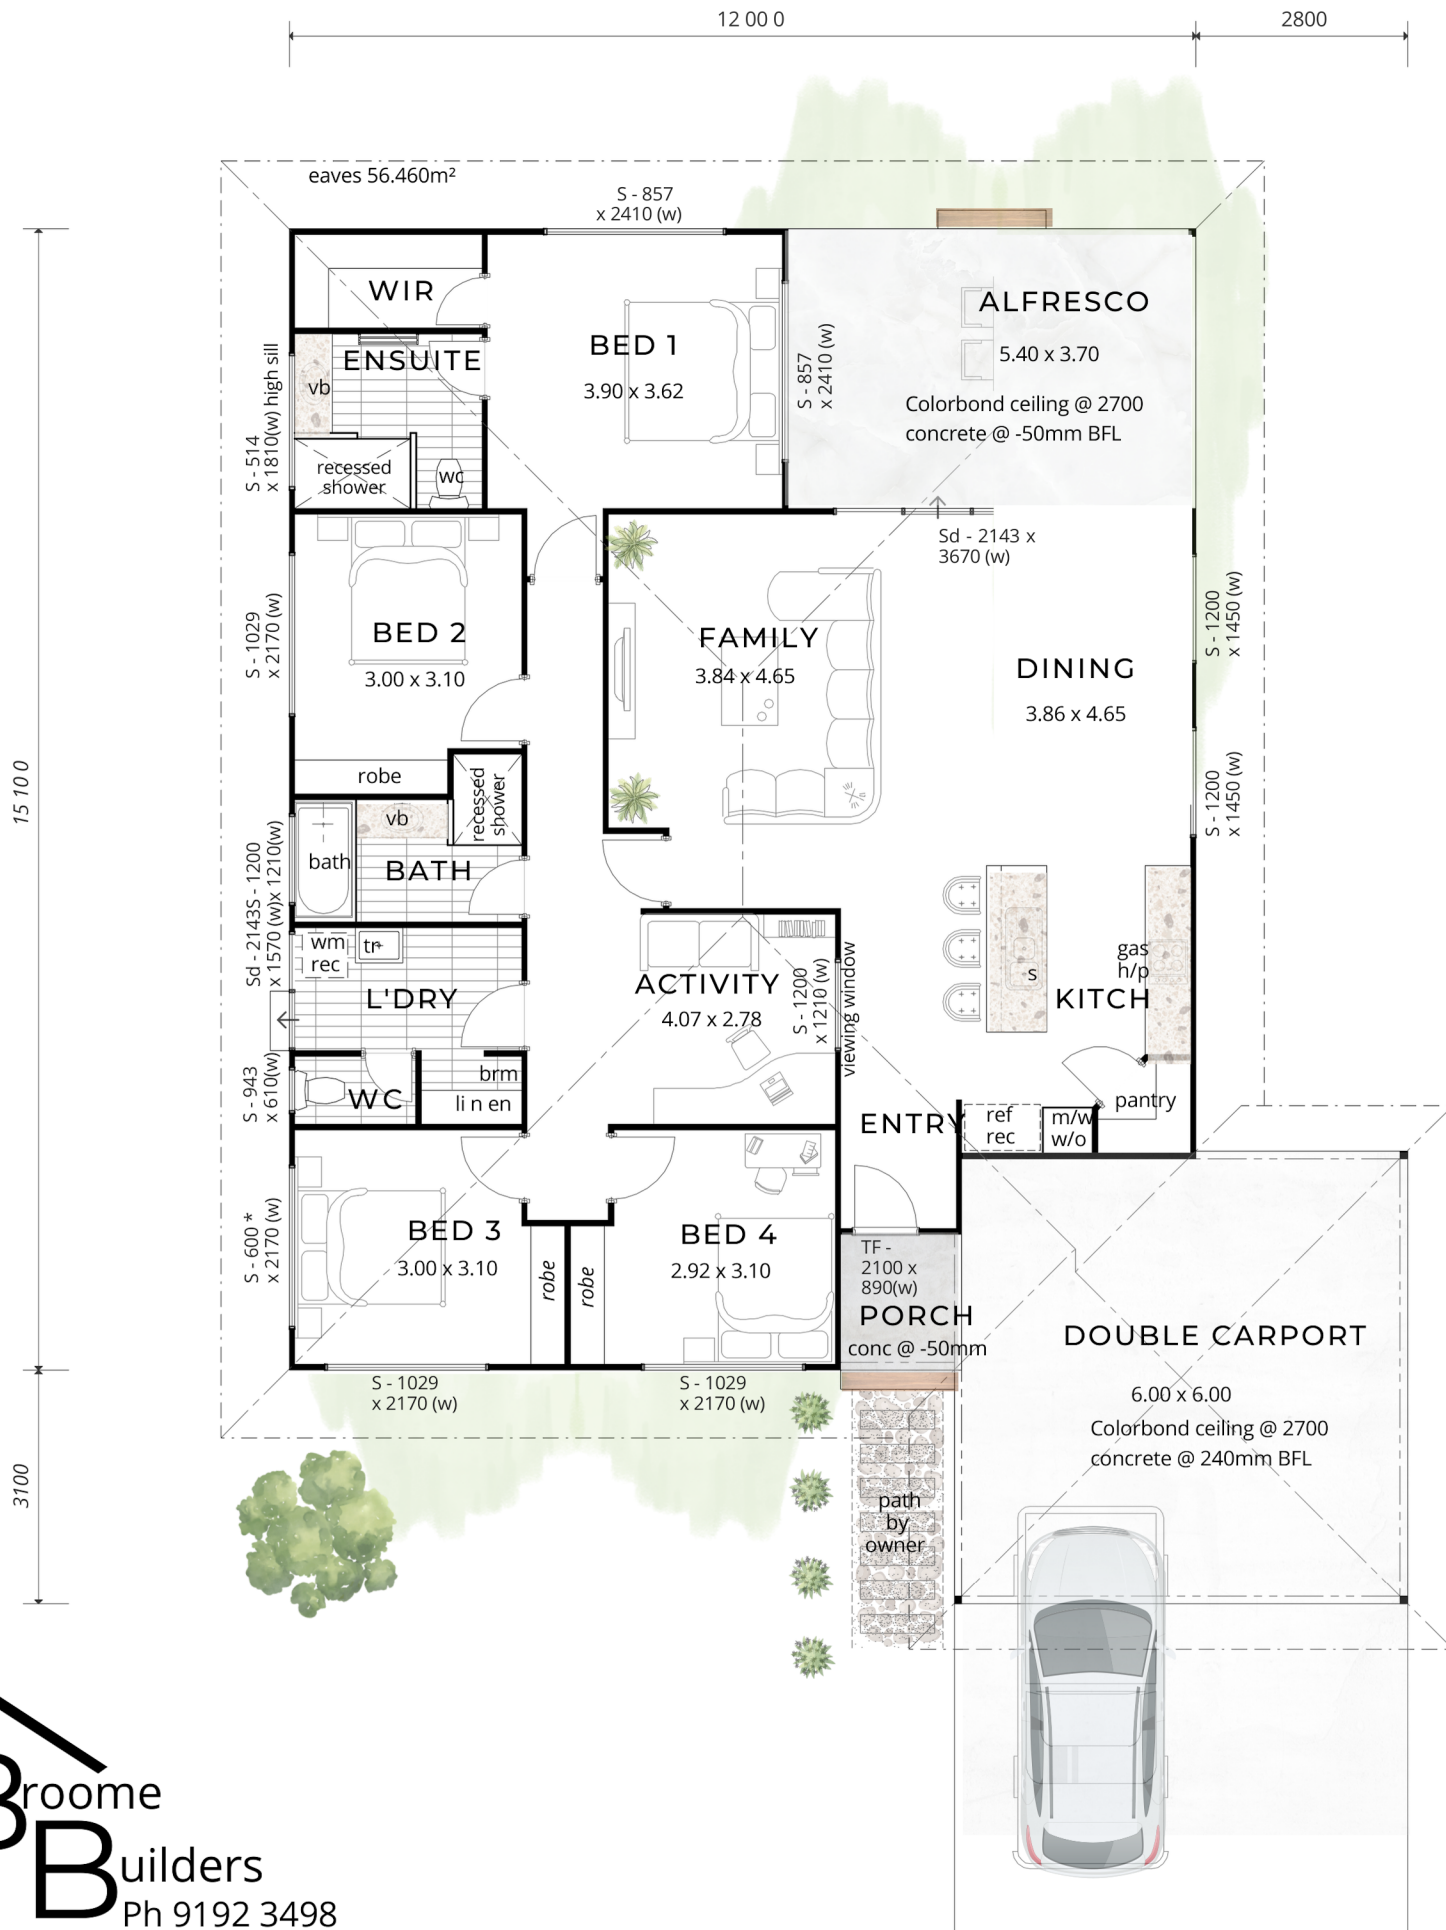

**Broome Builders**  
Ph 9192 3498  
[builder@broomebuilders.com](mailto:builder@broomebuilders.com)

Furniture, Finishings & Landscaping for display & suggestive purposes only.  
This Design remains the property of Broome Builders

SITE / FLOOR PLAN  
SCALE 1:100

HOUSE 149.660m<sup>2</sup>  
(54.200m)  
CARPORT 35.400m<sup>2</sup>  
PORCH 2.880m<sup>2</sup>  
ALFRESCO 19.980m<sup>2</sup>  
**TOTAL AREA**  
**207.920m<sup>2</sup>**  
ROOF 264.380m<sup>2</sup> (72.000m)