




THE FISHTAIL II

4 X 2

1 05 00

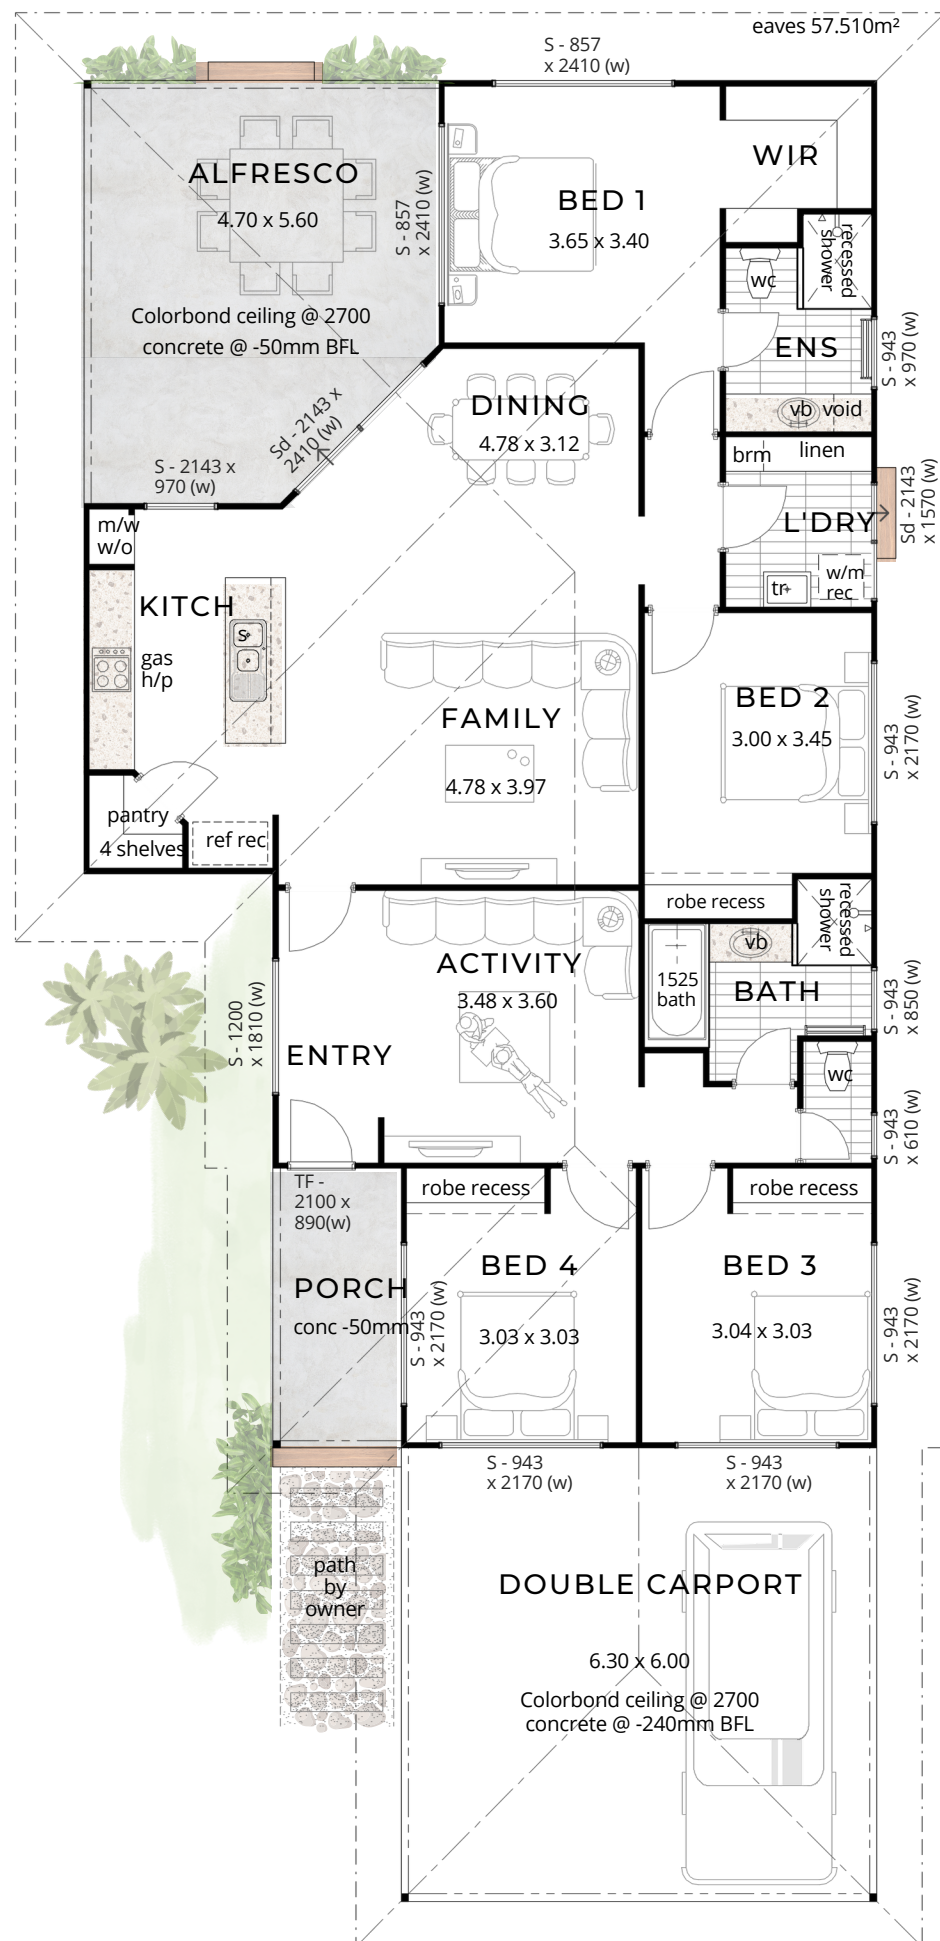

1 81 00

6 000

SITE / FLOOR PLAN
SCALE 1:100

HOUSE 140.645m²
(55.970m)
CARPORT 37.800m²
PORCH 6.290m²
ALFRESCO 24.115m²

TOTAL AREA
208.850m²
ROOF 266.360m² (75.800m)

Broome Builders
Ph 9192 3498
builder@broomebuilders.com
Furniture, Finishings & Landscaping for display & suggestive purposes only.
This Design remains the property of Broome Builders